

KEY



EXISTING VEHICLE RESTRICTED AREA



PROPOSED VEHICLE RESTRICTED AREA




PROPOSED ZONE WITH OPTIONS FOR EITHER:
1. FULL VEHICLE RESTRICTION.
2. PARTIAL VEHICLE RESTRICTION WITH TIMED ACCESS.



PROPOSED ZONE WITH OPTIONS FOR EITHER:
1. FULL VEHICLE RESTRICTION.
2. PARTIAL VEHICLE RESTRICTION WITH TIMED ACCESS.

\\uk.wspgroup.com\central_data\Projects\70102777 - Lot A - W42210CP6 - Great Chapel Street - Pedestrianisation\02_WIP\HW_Highways\01_Moeda\01_Feasibility\70102777-WSP-P01-X-DR-LP-1206.dwg 08 Feb, 2023 - 11:45am

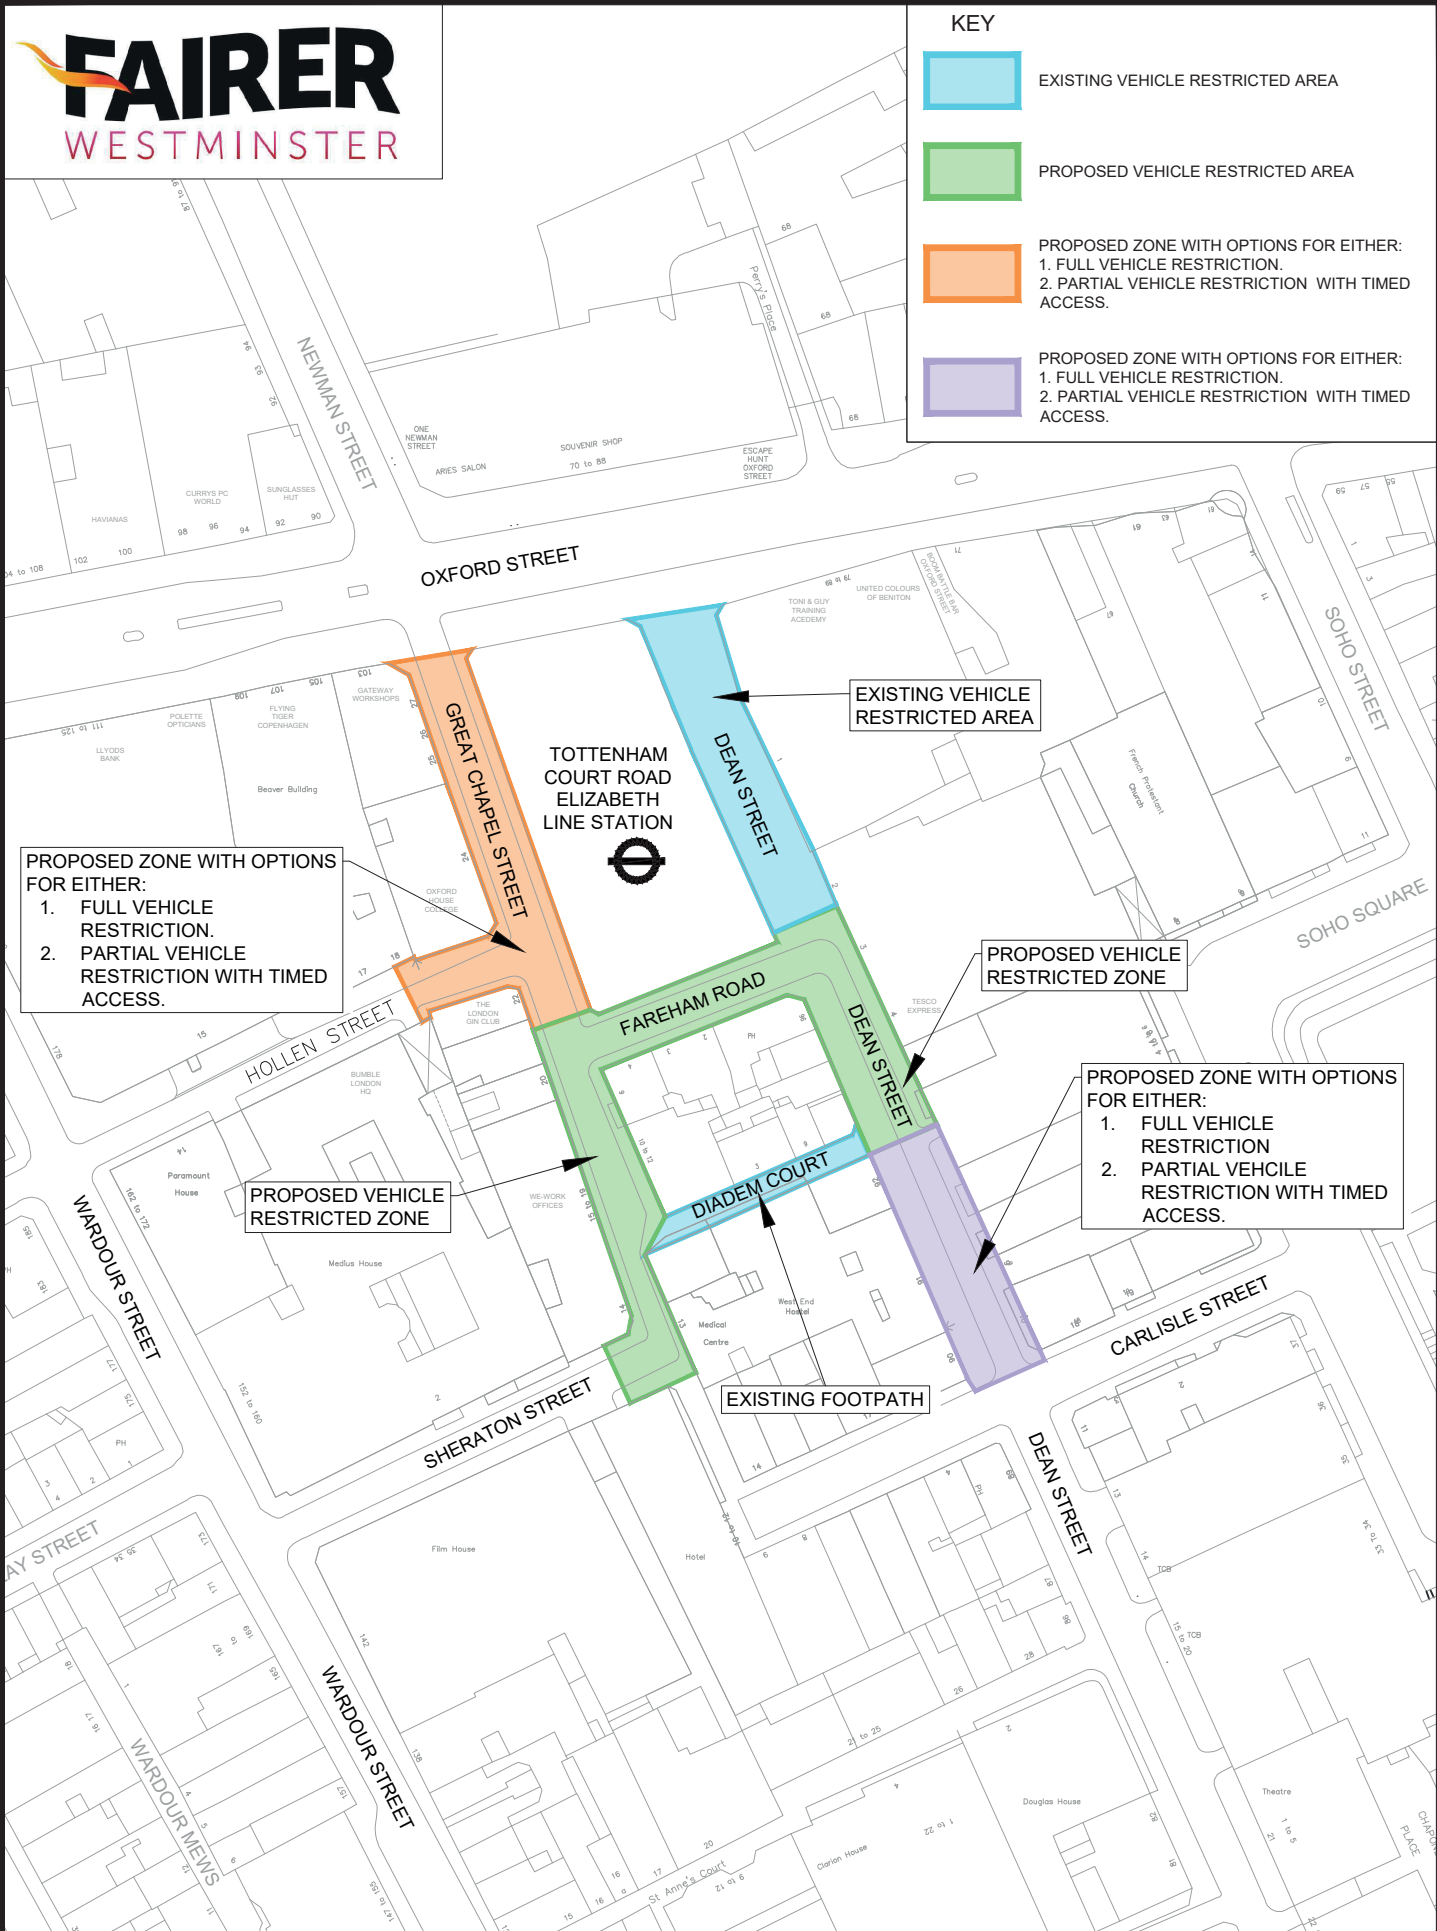

CLIENT:

City of Westminster

PROJECT: GREAT CHAPEL STREET PUBLIC REALM IMPROVEMENTS

DRAWING STATUS: CONSULTATION

DRAWING No: 70102777-WSP-P01-X-DR-LP-1206-01

REV: S1-P03

GONWAY WSP